


rezidence
**VYŠEHRAĐSKÁ
33.**


BYT 16

2 + kk • 2.NP • 60,00 m²

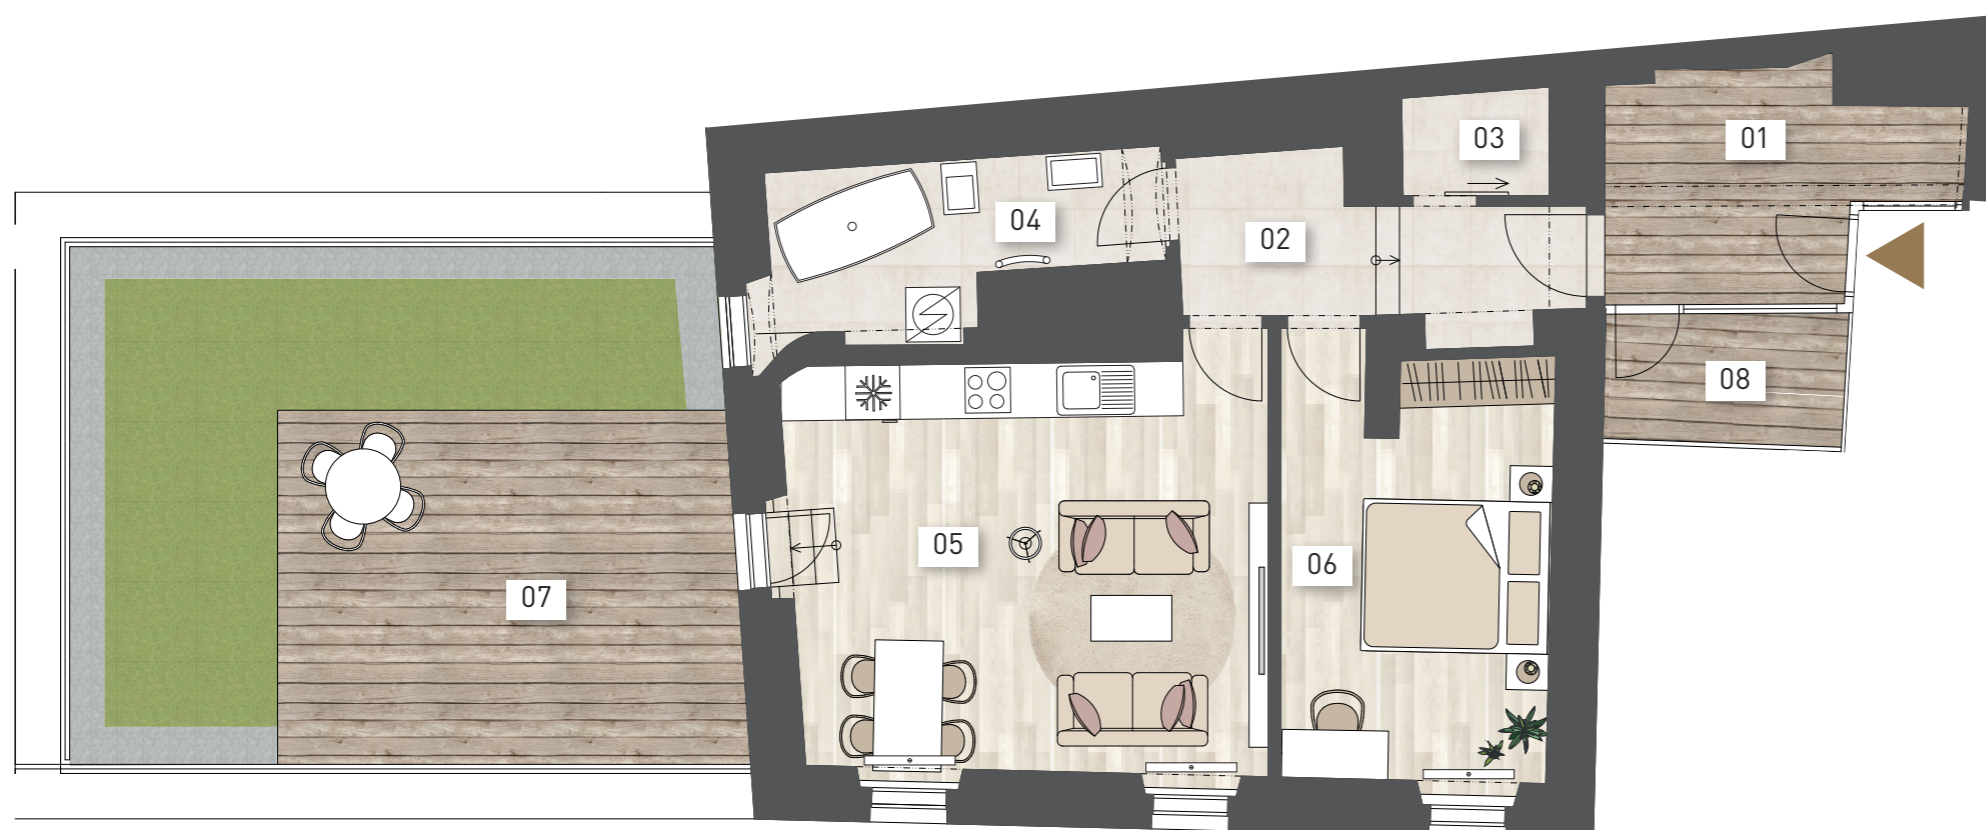

01	Chodba / Entrance	8,21 m ²
02	Chodba / Corridor	7,25 m ²
03	Šatna / Cloakroom	1,84 m ²
04	Koupelna / Bathroom	7,14 m ²
05	Obývací Pokoj + kk / Living room + kitchen	24,37 m ²
06	Pokoj / Room	13,94 m ²
Podlahová plocha bytu / apartment area		62,75 m²
Prodejní plocha bytu / apartment area total*		60,00 m²
07	Terasa / Terrace	43,65 m ²
08	Terasa / Terrace	3,78 m ²

2.NP / 2ND FLOOR
HISTORICKÁ BUDOVA / HISTORICAL BUILDING

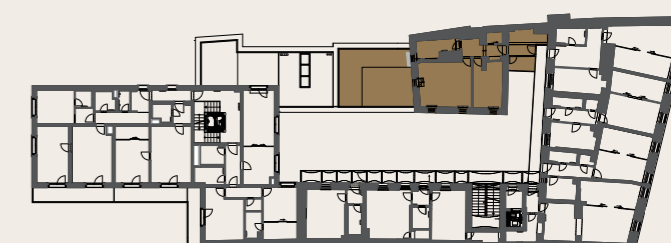

Real-Treuhand
Raiffeisen Immobilien



Upozornění: Schéma půdorysu představuje dispoziční řešení bytu. Zobrazené vybavení nábytkem, vestavěné skříně, kuchyňská linka včetně spotřebičů a pračky nejsou součástí dodávky bytu. Toto vybavení je zobrazeno pouze pro názornost. Specifikace pro konstrukce, povrchové úpravy a vybavení je předmětem přílohy "Kvalitativní standard". *Prodejní plocha bytu je vypočtena dle nařízení vlády č. 66/2013 Sb. Veškeré informace jakkoliv publikované v tomto dokumentu jsou nezávazné marketingové informace obecné povahy, které nelze vykládat jako nabídku na uzavření smlouvy ani se jich nelze dovolávat. Note: The shown ground plan presents apartment layout. The set up of furniture, kitchen, build-in wardrobe featured in the apartment layout is not subject of delivery. This furnishing is displayed for illustration purpose only. See the attachment "Quality standard" for construction specifications, finishes and equipment. *Apartment area total is calculated according to Government Decree no. 66/2013 Coll. Any information published on this site is non-binding marketing information of a general nature which can not be construed as an offer to conclude a contract or can not be invoked.

