

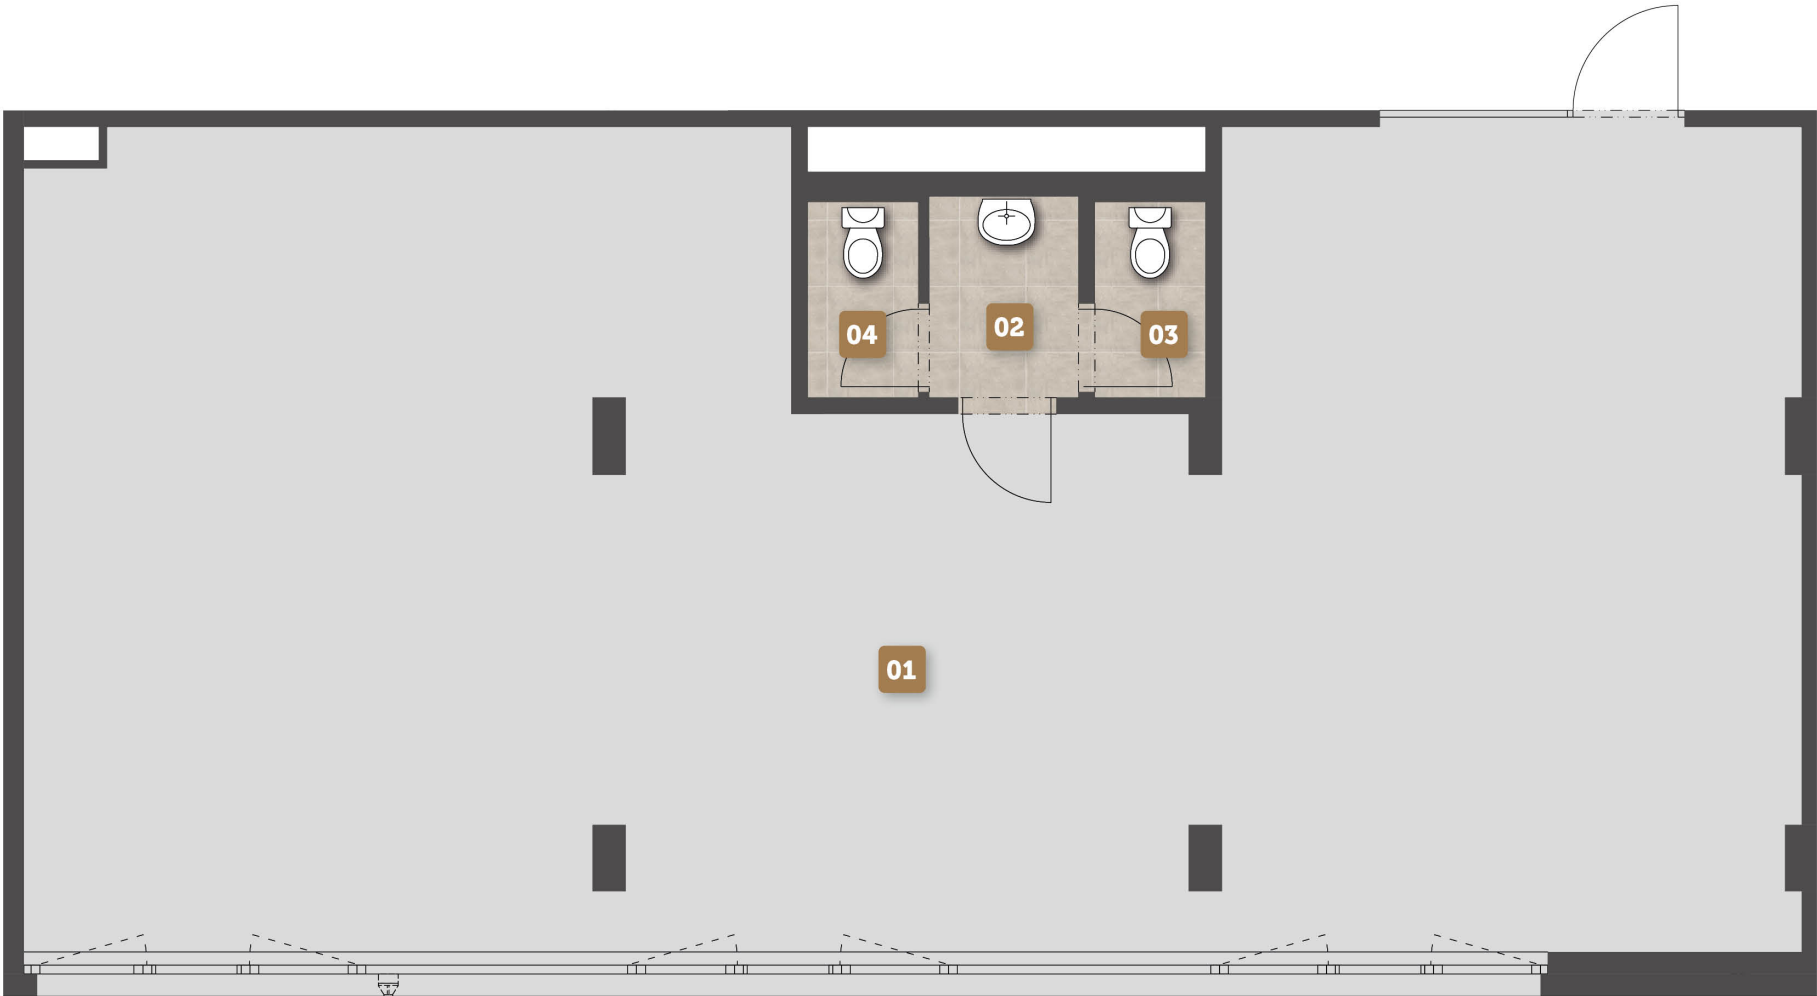


KANCELÁŘSKÝ  
PROSTOR / OPEN SPACE  
2.02

01	Kancelářské prostory / Open Space	109,3 m <sup>2</sup>
02	Chodba / Corridor	2,6 m <sup>2</sup>
03	Koupelna / Bathroom	1,8 m <sup>2</sup>
04	WC/WC	1,8 m <sup>2</sup>
Podlahová plocha kanceláře / open space area		115,5 m <sup>2</sup>
Prodejní plocha kanceláře / open space area total*		117,1 m <sup>2</sup>

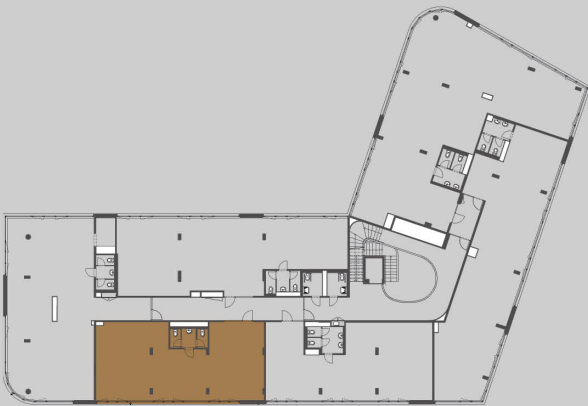

1.NP / 1st floor

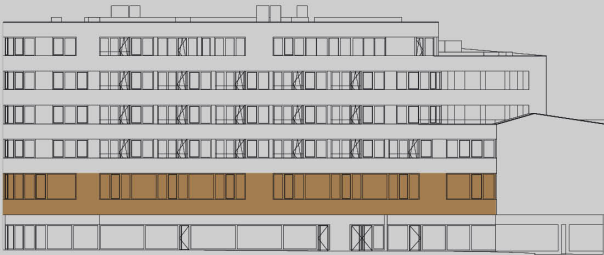

Upozornění: Schéma půdorysu představuje dispoziční řešení bytu. Zobrazené vybavení nábytkem, vestavěné skříně, kuchyňská linka včetně spotřebičů a pračky nejsou součástí dodávky bytu. Toto vybavení je zobrazeno pouze pro názornost. Specifikace pro konstrukce, povrchové úpravy a vybavení je předmětem přílohy "Kvalitativní standard". \*Prodejní plocha bytu je vypočtena dle nařízení vlády č. 366/2013 Sb. Veškeré informace jakkoliv publikované v tomto dokumentu jsou nezávazné marketingové informace obecné povahy, které nelze vykládat jako nabídku na uzavření smlouvy ani se jich nelze dovolávat. ·Note: The shown ground plan presents apartment layout. The set up of furniture, kitchen, build-in wardrobe featured in the apartment layout is not subject of delivery. This furnishing is displayed for Illustration purpose only. See the attachment "Quality standard" for construction specifications, finishes and equipment. \*Apartment area total is calculated according to Government Decree no. 366/2013 Coll. Any information published on this site is non-binding marketing information of a general nature which can not be construed as an offer to conclude a contract or can not be invoked.

