


BYT / APARTMENT


C.4.29 / 4+KK

01	hala / hall	9,3 m ²
02	koupelna / bathroom	4,2 m ²
03	ložnice / bedroom	15,7 m ²
04	obývací pokoj + KK / living room + kitchen	32,5 m ²
05	komora / chamber	2,7 m ²
06	chodba / corridor	6,1 m ²
07	pokoj / room	9,5 m ²
08	koupelna / bathroom	4,1 m ²
09	pokoj / room	14,2 m ²
Podlahová plocha bytu / apartment area		98,3 m ²
Prodejní plocha bytu / apartment area total*		102,6 m²
10	balkon / balcony	4,5 m ²
11	terasa / terrace	28,3 m ²
12	terasa / terrace	46,3 m ²
13	terasa / terrace	16,8 m ²
14	zelená terasa / green terrace	15,0 m ²


budova M2B - 4.+5.NP / building M2B - 3rd + 4th floor

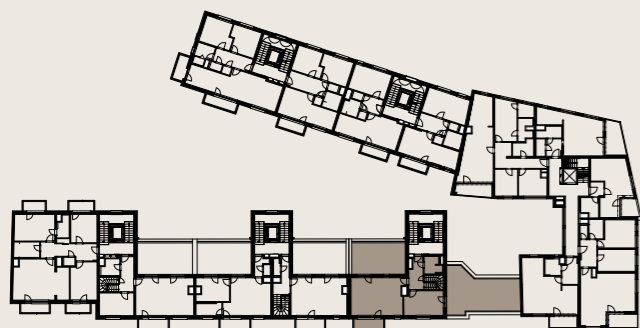

4.NP

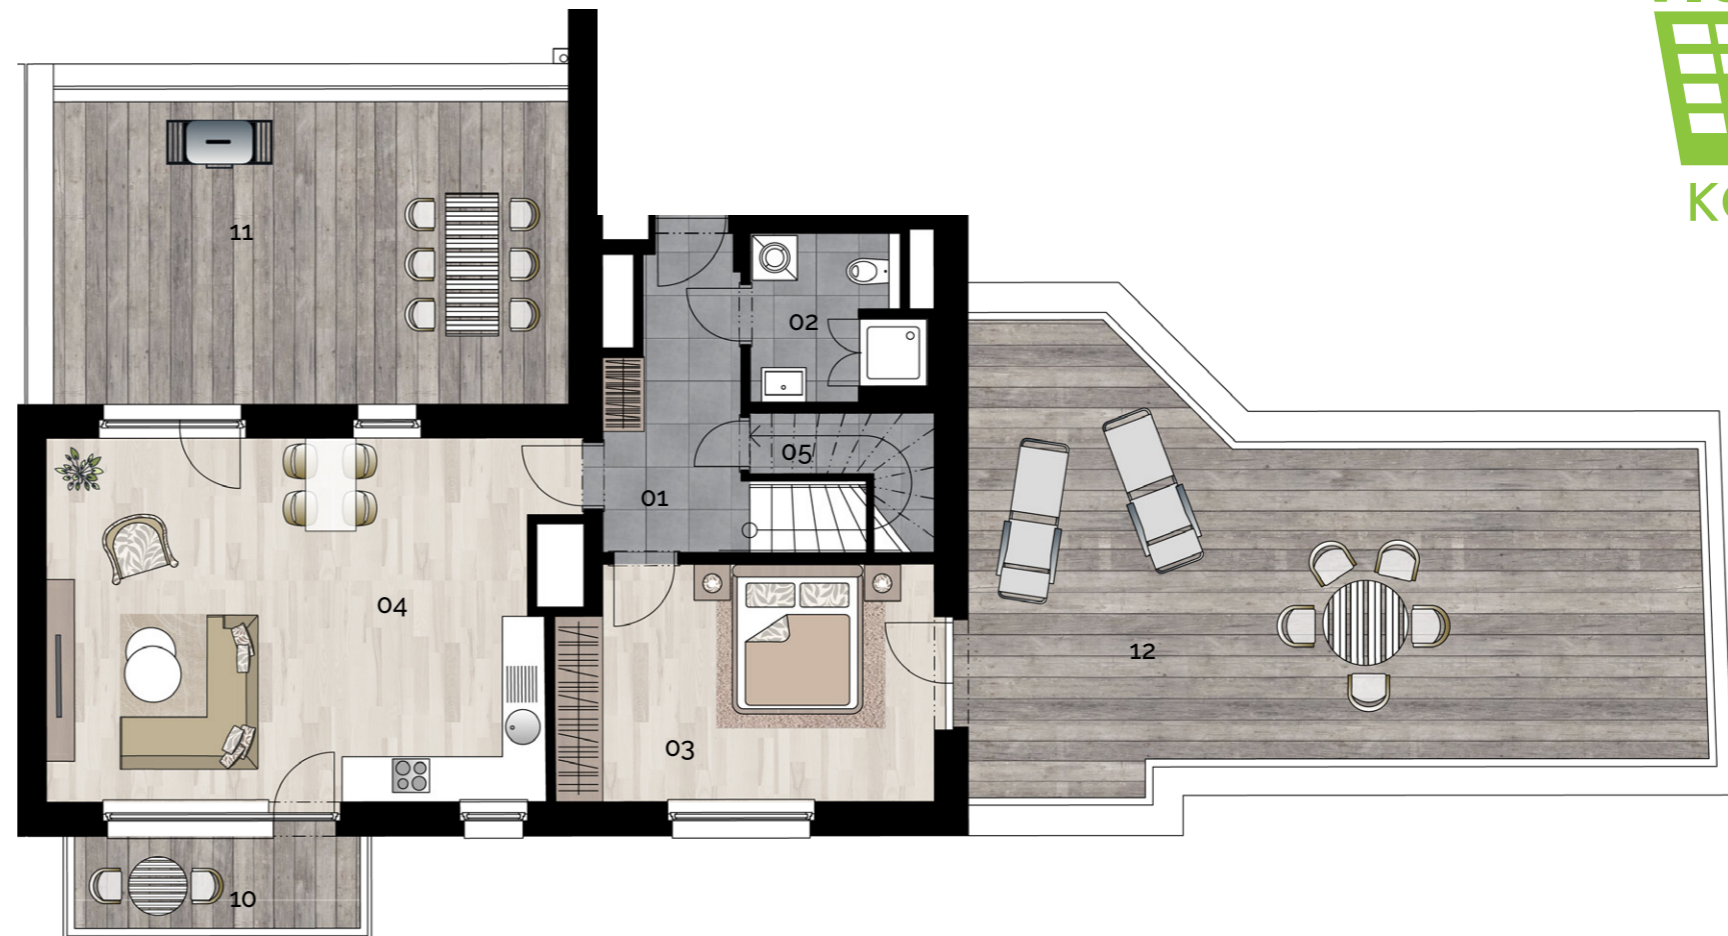

5.NP

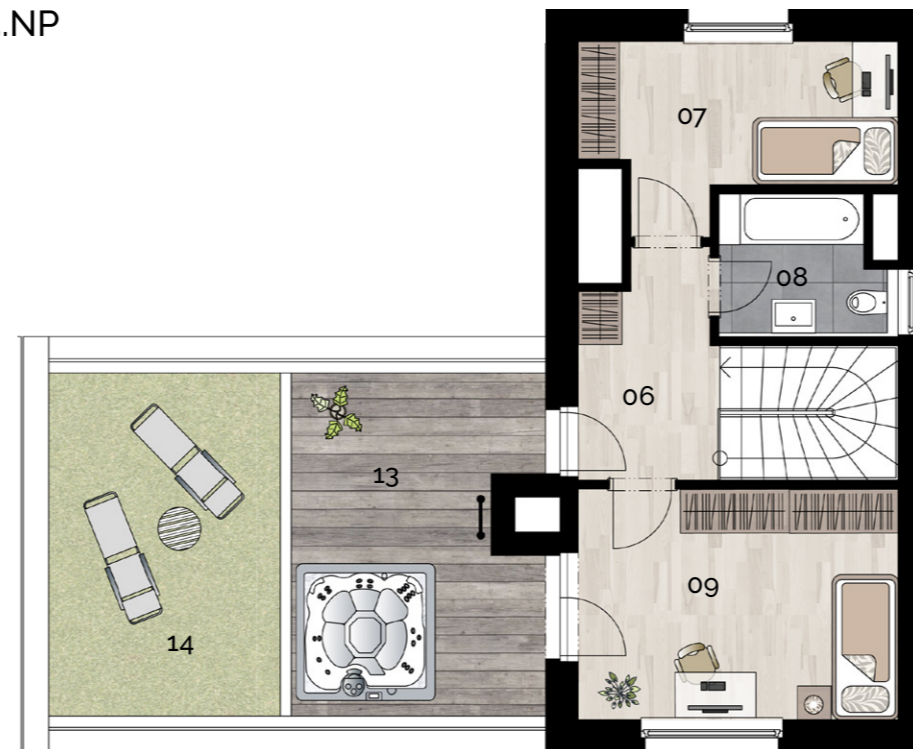

Upozornění: Schéma půdorysu představuje dispoziční řešení bytu. Zobrazené vybavení nábytkem, vestavěné skříně, kuchyňská linka včetně spotřebičů a pračky nejsou součástí dodávky bytu. Toto vybavení je zobrazeno pouze pro názornost. Specifikace pro konstrukce, povrchové úpravy a vybavení je předmětem přílohy "Kvalitativní standard". *Prodejní plocha bytu je vypočtena dle nařízení vlády č. 366/2013 Sb. Veškeré informace jakkoliv publikované v tomto dokumentu jsou nezávazné marketingové informace obecné povahy, které nelze vykládat jako nabídku na uzavření smlouvy ani se jich nelze dovolávat. *Note: The shown ground plan presents apartment layout. The set up of furniture, kitchen, build-in wardrobe featured in the apartment layout is not subject of delivery. This furnishing is displayed for illustration purpose only. See the attachment "Quality standard" for construction specifications, finishes and equipment. *Apartment area total is calculated according to Government Decree no. 366/2013 Coll. Any information published on this site is non-binding marketing information of a general nature which can not be construed as an offer to conclude a contract or can not be invoked.