



# BYT / APARTMENT C.4.29 / 4+KK

01	hala / hall	8,61 m <sup>2</sup>
02	koupelna / bathroom	4,33 m <sup>2</sup>
03	ložnice / bedroom	15,43 m <sup>2</sup>
04	obývací pokoj + KK / living room + kitchen	32,31 m <sup>2</sup>
05	komora / chamber	2,81 m <sup>2</sup>
06	chodba / corridor	6,08 m <sup>2</sup>
07	pokoj / room	9,22 m <sup>2</sup>
08	koupelna / bathroom	4,09 m <sup>2</sup>
09	pokoj / room	13,97 m <sup>2</sup>
Podlahová plocha bytu / apartment area		96,85 m <sup>2</sup>
<b>Prodejní plocha bytu / apartment area total*</b>		<b>105,33 m<sup>2</sup></b>
10	balkon / balcony	4,66 m <sup>2</sup>
11	terasa / terrace	27,96 m <sup>2</sup>
12	terasa / terrace	45,85 m <sup>2</sup>
13	terasa / terrace	17,25 m <sup>2</sup>
14	zelená terasa / green terrace	15,05 m <sup>2</sup>


budova M2B - 4.+5.NP / building M2B - 3rd + 4th floor

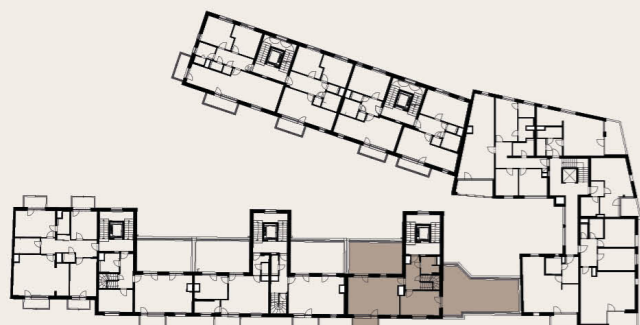

4.NP

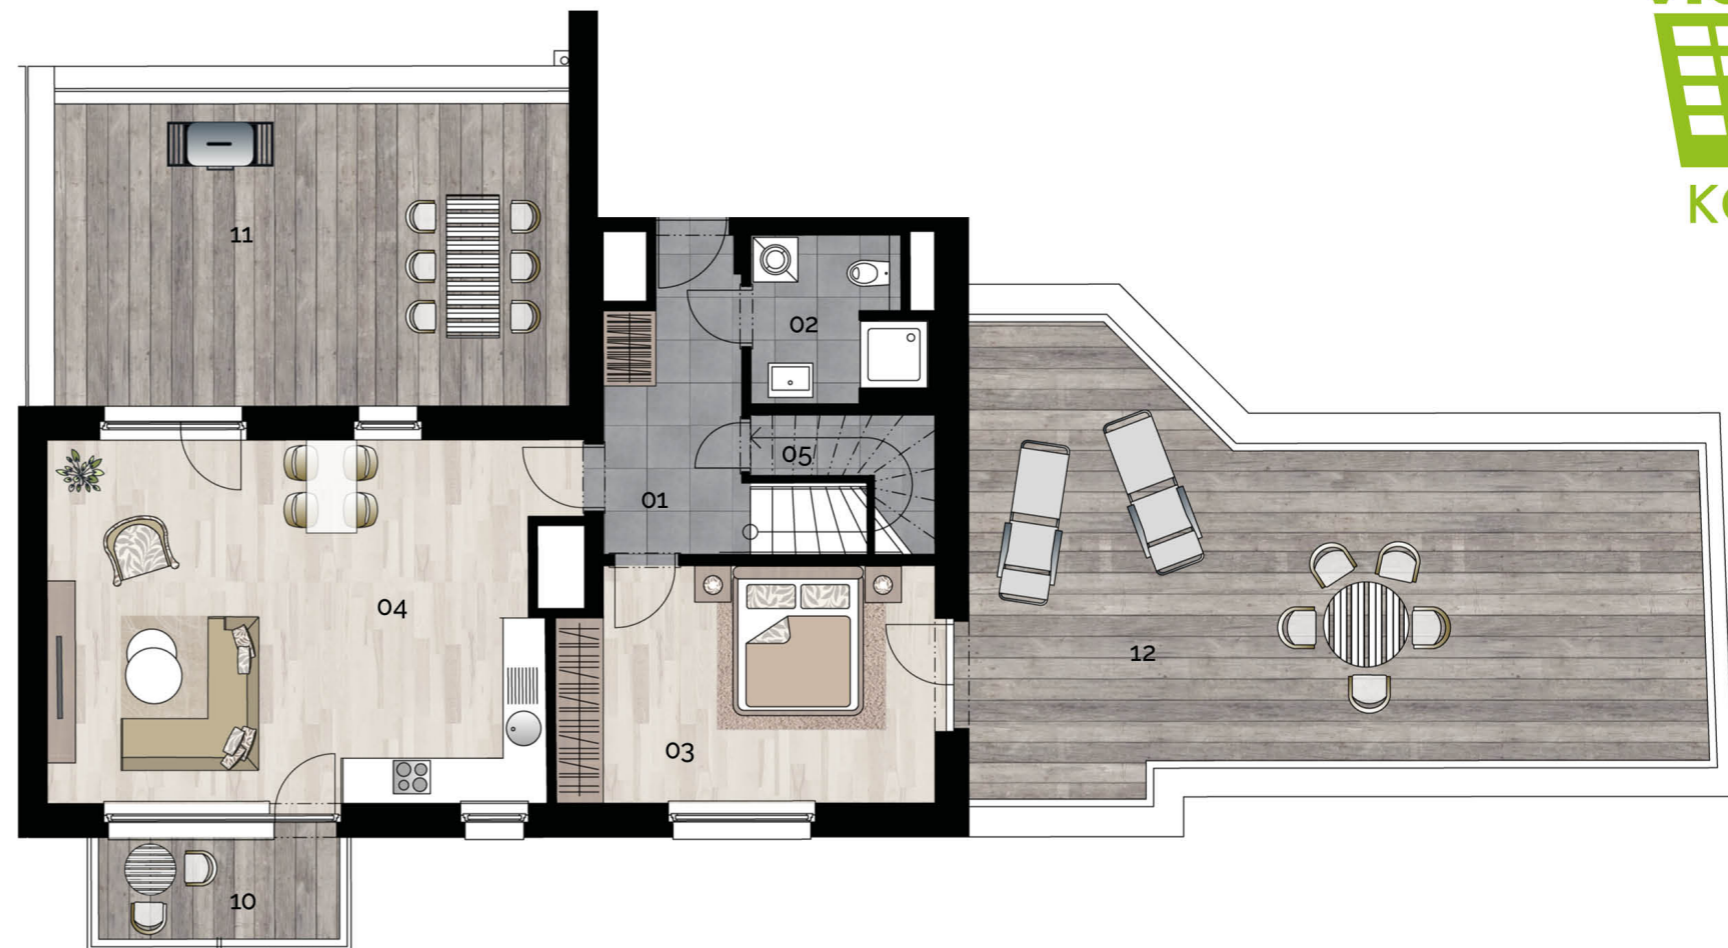

5.NP

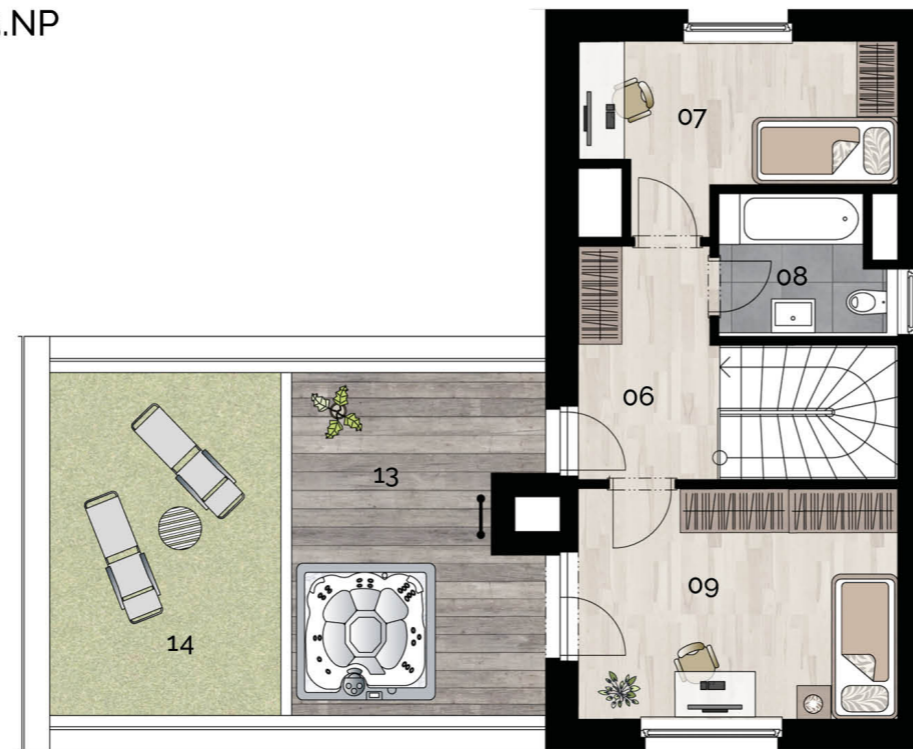

Upozornění: Schéma půdorysu představuje dispoziční řešení bytu. Zobrazené vybavení nábytkem, vestavěné skříně, kuchyňská linka včetně spotřebičů a pračky nejsou součástí dodávky bytu. Toto vybavení je zobrazeno pouze pro názornost. Specifikace pro konstrukce, povrchové úpravy a vybavení je předmětem přílohy "Kvalitativní standard". \*Prodejní plocha bytu je vypočtena dle nařízení vlády č. 66/2013 Sb. \*Note: The shown ground plan presents apartment layout. The set up of furniture, kitchen, build-in wardrobe featured in the apartment layout is not subject of delivery. This furnishing is displayed for illustration purpose only. See the attachment "Quality standard" for construction specifications, finishes and equipment. \*Apartment area total is calculated according to Government Decree no. 66/2013 Coll.

