


rezidence  
**VYŠEHRAĐSKÁ  
33.**


**BYT 04**

2 + kk • 1.NP • 71,60 m<sup>2</sup>

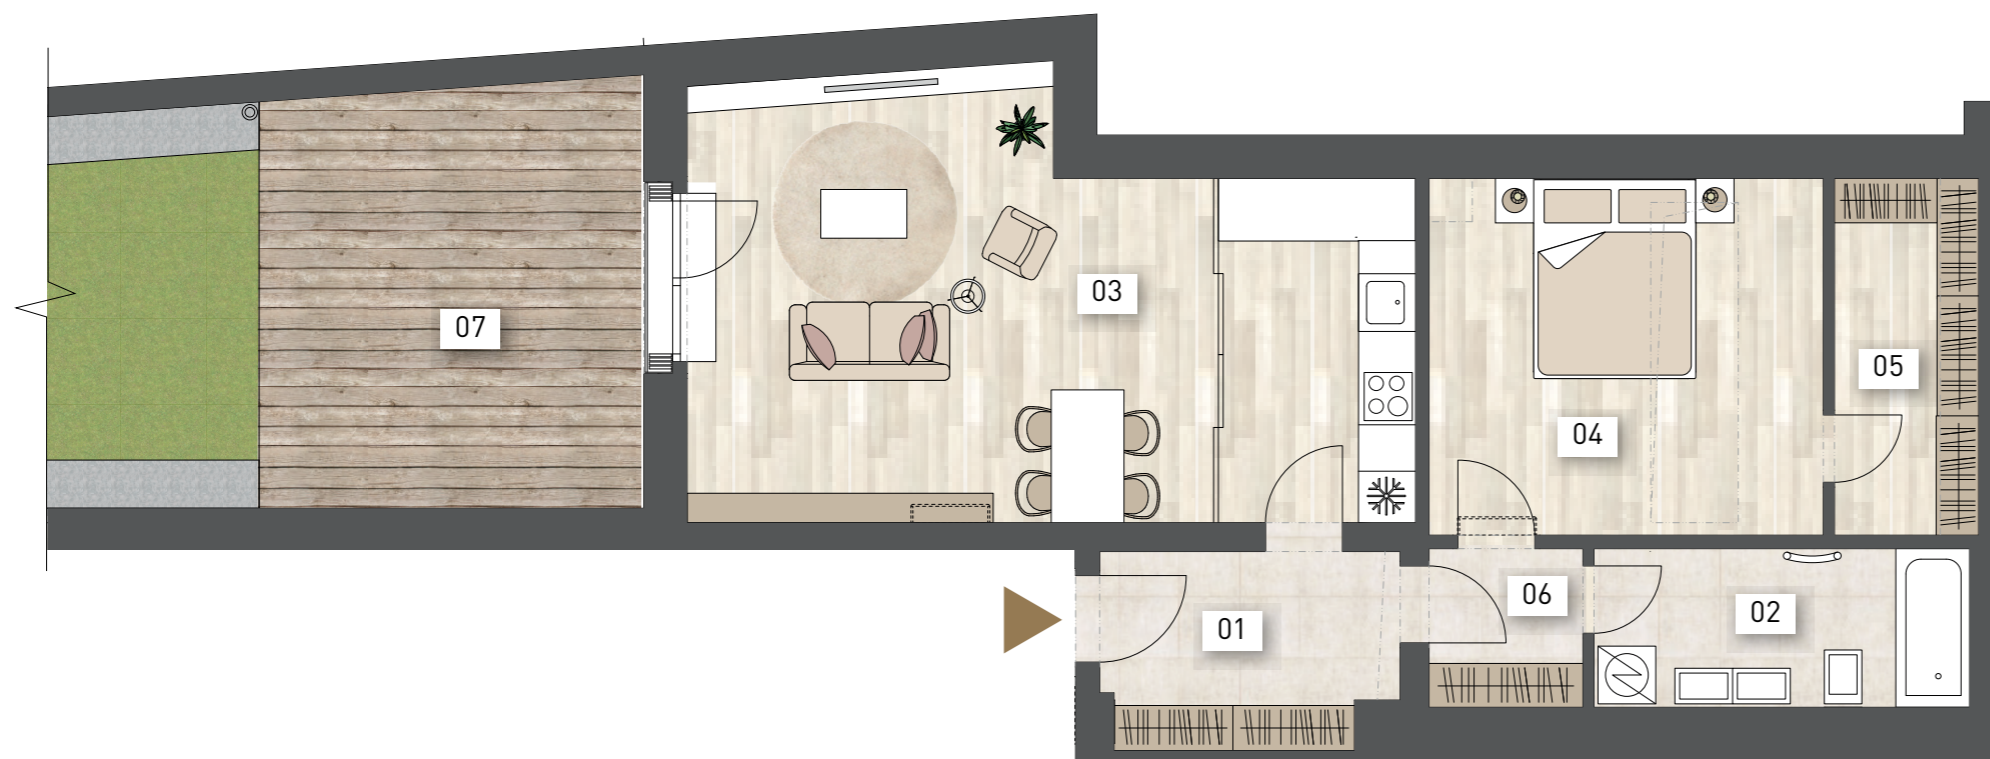

01	Chodba / Entrance	6,30 m <sup>2</sup>
02	Koupelna / Bathroom	6,40 m <sup>2</sup>
03	Obývací pokoj / Living room	31,30 m <sup>2</sup>
04	Ložnice / Bedroom	15,10 m <sup>2</sup>
05	Šatna / Cloakroom	5,60 m <sup>2</sup>
06	Chodba / Entrance	2,60 m <sup>2</sup>
<b>Podlahová plocha bytu / apartment area</b>		<b>67,30 m<sup>2</sup></b>
<b>Prodejní plocha bytu / apartment area total*</b>		<b>71,60 m<sup>2</sup></b>
07a	Zahrada + Terasa / Garden + terrace	64,00 m <sup>2</sup>

1.NP / 1ST FLOOR  
HISTORICKÁ BUDOVA / HISTORICAL BUILDING

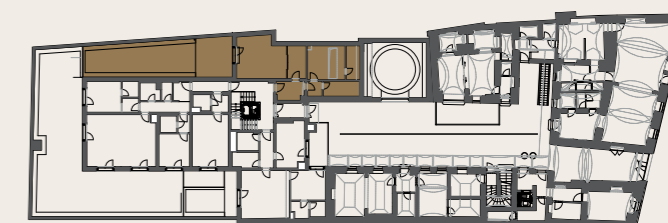

**Real-Treuhand**  
Raiffeisen Immobilien



Upozornění: Schéma půdorysu představuje dispoziční řešení bytu. Zobrazené vybavení nábytkem, vestavěné skříně, kuchyňská linka včetně spotřebičů a pračky nejsou součástí dodávky bytu. Toto vybavení je zobrazeno pouze pro názornost. Specifikace pro konstrukce, povrchové úpravy a vybavení je předmětem přílohy "Kvalitativní standard". \*Prodejní plocha bytu je vypočtena dle nařízení vlády č. 66/2013 Sb. Veškeré informace jakkoliv publikované v tomto dokumentu jsou nezávazné marketingové informace obecné povahy, které nelze vykládat jako nabídku na uzavření smlouvy ani se jich nelze dovolávat. Note: The shown ground plan presents apartment layout. The set up of furniture, kitchen, build-in wardrobe featured in the apartment layout is not subject of delivery. This furnishing is displayed for illustration purpose only. See the attachment "Quality standard" for construction specifications, finishes and equipment. \*Apartment area total is calculated according to Government Decree no. 66/2013 Coll. Any information published on this site is non-binding marketing information of a general nature which can not be construed as an offer to conclude a contract or can not be invoked.

