


BYT / APARTMENT
B32 / 4-5+KK

01	Vstupní hala / entrance hall	20,1 m²
02	Obývací pokoj + KK / living room + kitchen	55,8 m²
03	WC	2,8 m²
04	Komora / utility room	1,2 m²
05	Koupelna + WC / bathroom + WC	6,5 m²
06	Ložnice / bedroom	18,5 m²
07	Ložnice / bedroom	21,6 m²
08	Ložnice / bedroom	16,7 m²
09	Chodba / Corridor	5,0 m²
10	Koupelna + WC / bathroom + WC	4,6 m²
11	Pracovna / study room	13,7 m²
Podlahová plocha bytu / apartment area		166,5 m²
Prodejní plocha bytu / apartment area total*		172,6 m²
12	Terasa / terrace	25,5 m²



8.NP

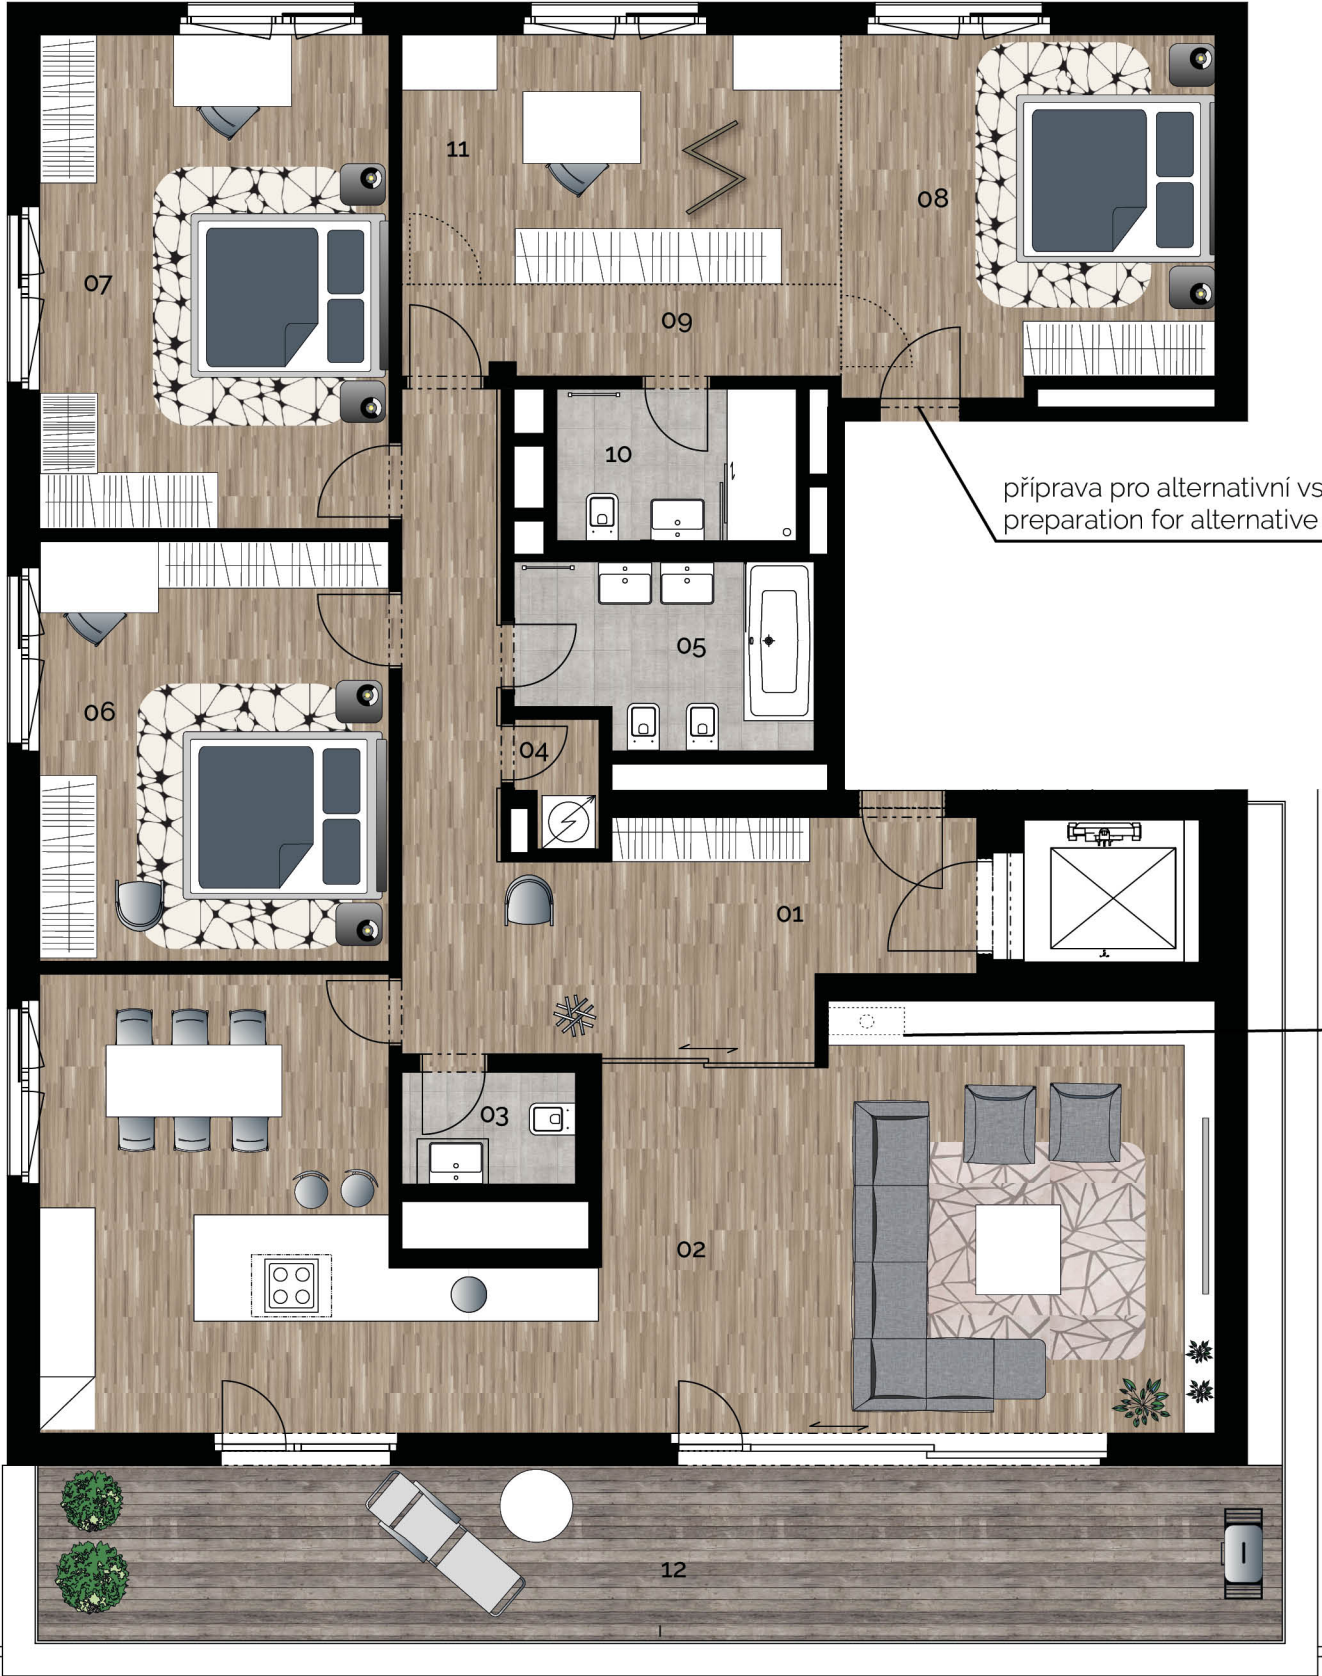

příprava pro krb / preparation for fireplace



Upozornění: Schéma půdorysu představuje dispoziční řešení bytu. Zobrazené vybavení nábytkem, vestavěné skříně, kuchyňská linka včetně spotřebičů a pračky nejsou součástí dodávky bytu. Toto vybavení je zobrazeno pouze pro názornost. Specifikace pro konstrukce, povrchové úpravy a vybavení je předmětem přílohy "Kvalitativní standard". *Prodejní plocha bytu je vypočtena dle nařízení vlády č. 66/2013 Sb. Veškeré informace jakkoliv publikované v tomto dokumentu jsou nezávazné marketingové informace obecné povahy, které nelze vykládat jako nabídku na uzavření smlouvy ani se jich nelze dovolávat. *Note: The shown ground plan presents apartment layout. The set up of furniture, kitchen, build-in wardrobe featured in the apartment layout is not subject of delivery. This furnishing is displayed for illustration purpose only. See the attachment "Quality standard" for construction specifications, finishes and equipment. *Apartment area total is calculated according to Government Decree no. 66/2013 Coll. Any information published on this site is non-binding marketing information of a general nature which can not be construed as an offer to conclude a contract or can not be invoked.

