


BYT / APARTMENT

E.1.40 / 4+KK

01	hala / hall	4,5 m ²
02	obývací pokoj + KK / living room + kitchen	27,7 m ²
03	pokoj / room	9,0 m ²
04	chodba / corridor	8,3 m ²
05	koupelna + WC/ bathroom + WC	4,1 m ²
06	schodiště / staircase	2,4 m ²
07	hala / hall	6,2 m ²
08	ložnice / bedroom	19,7 m ²
09	komora / chamber	3,2 m ²
10	koupelna + WC/ bathroom + WC	5,0 m ²
11	pokoj / room	15,4 m ²
Podlahová plocha bytu / apartment area		105,5 m ²
Prodejní plocha bytu / apartment area total*		110,1 m ²
12	balkon / balcony	3,7 m ²
13	balkon / balcony	4,8 m ²
14	sklad / storage	30,7 m ²
15	garáž / garage	32,6 m ²
16	zahrada / garden	51,6 m ²
17	předzahrádka / frontgarden	6,6 m ²

budova M2B - 1.+2.NP / building M2B - groundfloor + 1st floor

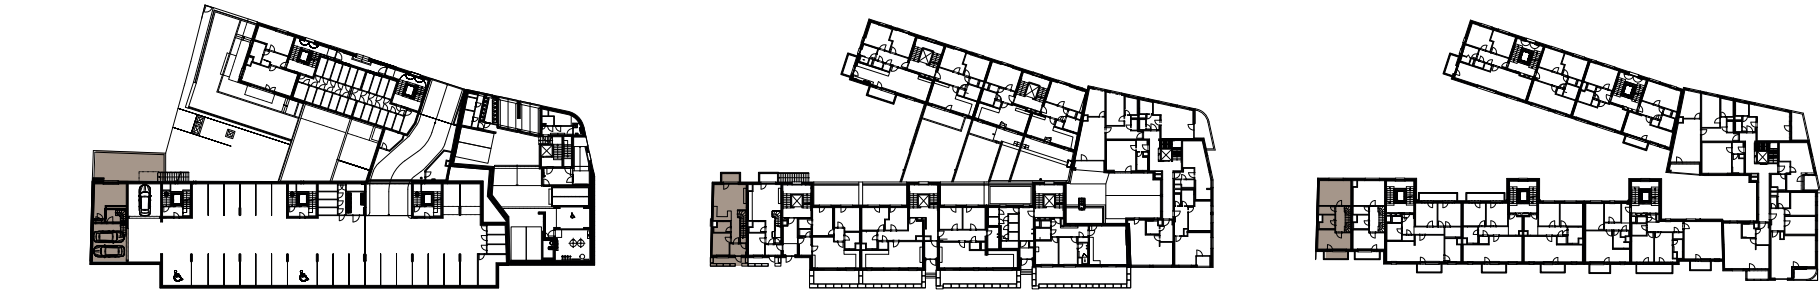

Upozornění: Schéma půdorysu představuje dispoziční řešení bytu. Zobrazené vybavení nábytkem, vestavěné skříně, kuchyňská linka včetně spotřebičů a pračky nejsou součástí dodávky bytu. Toto vybavení je zobrazeno pouze pro názornost. Specifikace pro konstrukce, povrchové úpravy a vybavení je předmětem přílohy "Kvalitativní standard". *Prodejní plocha bytu je vypočtena dle nařízení vlády č. 366/2013 Sb. Veškeré informace jakkoliv publikované v tomto dokumentu jsou nezávazné marketingové informace obecné povahy, které nelze vykládat jako nabídku na uzavření smlouvy ani se jich nelze dovolávat. *Note: The shown ground plan presents apartment layout. The set up of furniture, kitchen, build-in wardrobe featured in the apartment layout is not subject of delivery. This furnishing is displayed for illustration purpose only. See the attachment "Quality standard" for construction specifications, finishes and equipment. *Apartment area total is calculated according to Government Decree no. 366/2013 Coll. Any information published on this site is non-binding marketing information of a general nature which can not be construed as an offer to conclude a contract or can not be invoked.

