


# BYT / APARTMENT

## E.1.40 / 4+KK

|                                              |                                            |                      |
|----------------------------------------------|--------------------------------------------|----------------------|
| 01                                           | hala / hall                                | 4,5 m <sup>2</sup>   |
| 02                                           | obývací pokoj + KK / living room + kitchen | 27,7 m <sup>2</sup>  |
| 03                                           | pokoj / room                               | 9,0 m <sup>2</sup>   |
| 04                                           | chodba / corridor                          | 8,3 m <sup>2</sup>   |
| 05                                           | koupelna + WC/ bathroom + WC               | 4,1 m <sup>2</sup>   |
| 06                                           | schodiště / staircase                      | 2,4 m <sup>2</sup>   |
| 07                                           | hala / hall                                | 6,2 m <sup>2</sup>   |
| 08                                           | ložnice / bedroom                          | 19,7 m <sup>2</sup>  |
| 09                                           | komora / chamber                           | 3,2 m <sup>2</sup>   |
| 10                                           | koupelna + WC/ bathroom + WC               | 5,0 m <sup>2</sup>   |
| 11                                           | pokoj / room                               | 15,4 m <sup>2</sup>  |
| Podlahová plocha bytu / apartment area       |                                            | 105,5 m <sup>2</sup> |
| Prodejní plocha bytu / apartment area total* |                                            | 110,1 m <sup>2</sup> |
| 12                                           | balkon / balcony                           | 3,7 m <sup>2</sup>   |
| 13                                           | balkon / balcony                           | 4,8 m <sup>2</sup>   |
| 14                                           | sklad / storage                            | 30,7 m <sup>2</sup>  |
| 15                                           | garáž / garage                             | 32,6 m <sup>2</sup>  |
| 16                                           | zahrada / garden                           | 51,6 m <sup>2</sup>  |

budova M2B - 1.+2.NP / building M2B - groundfloor + 1st floor

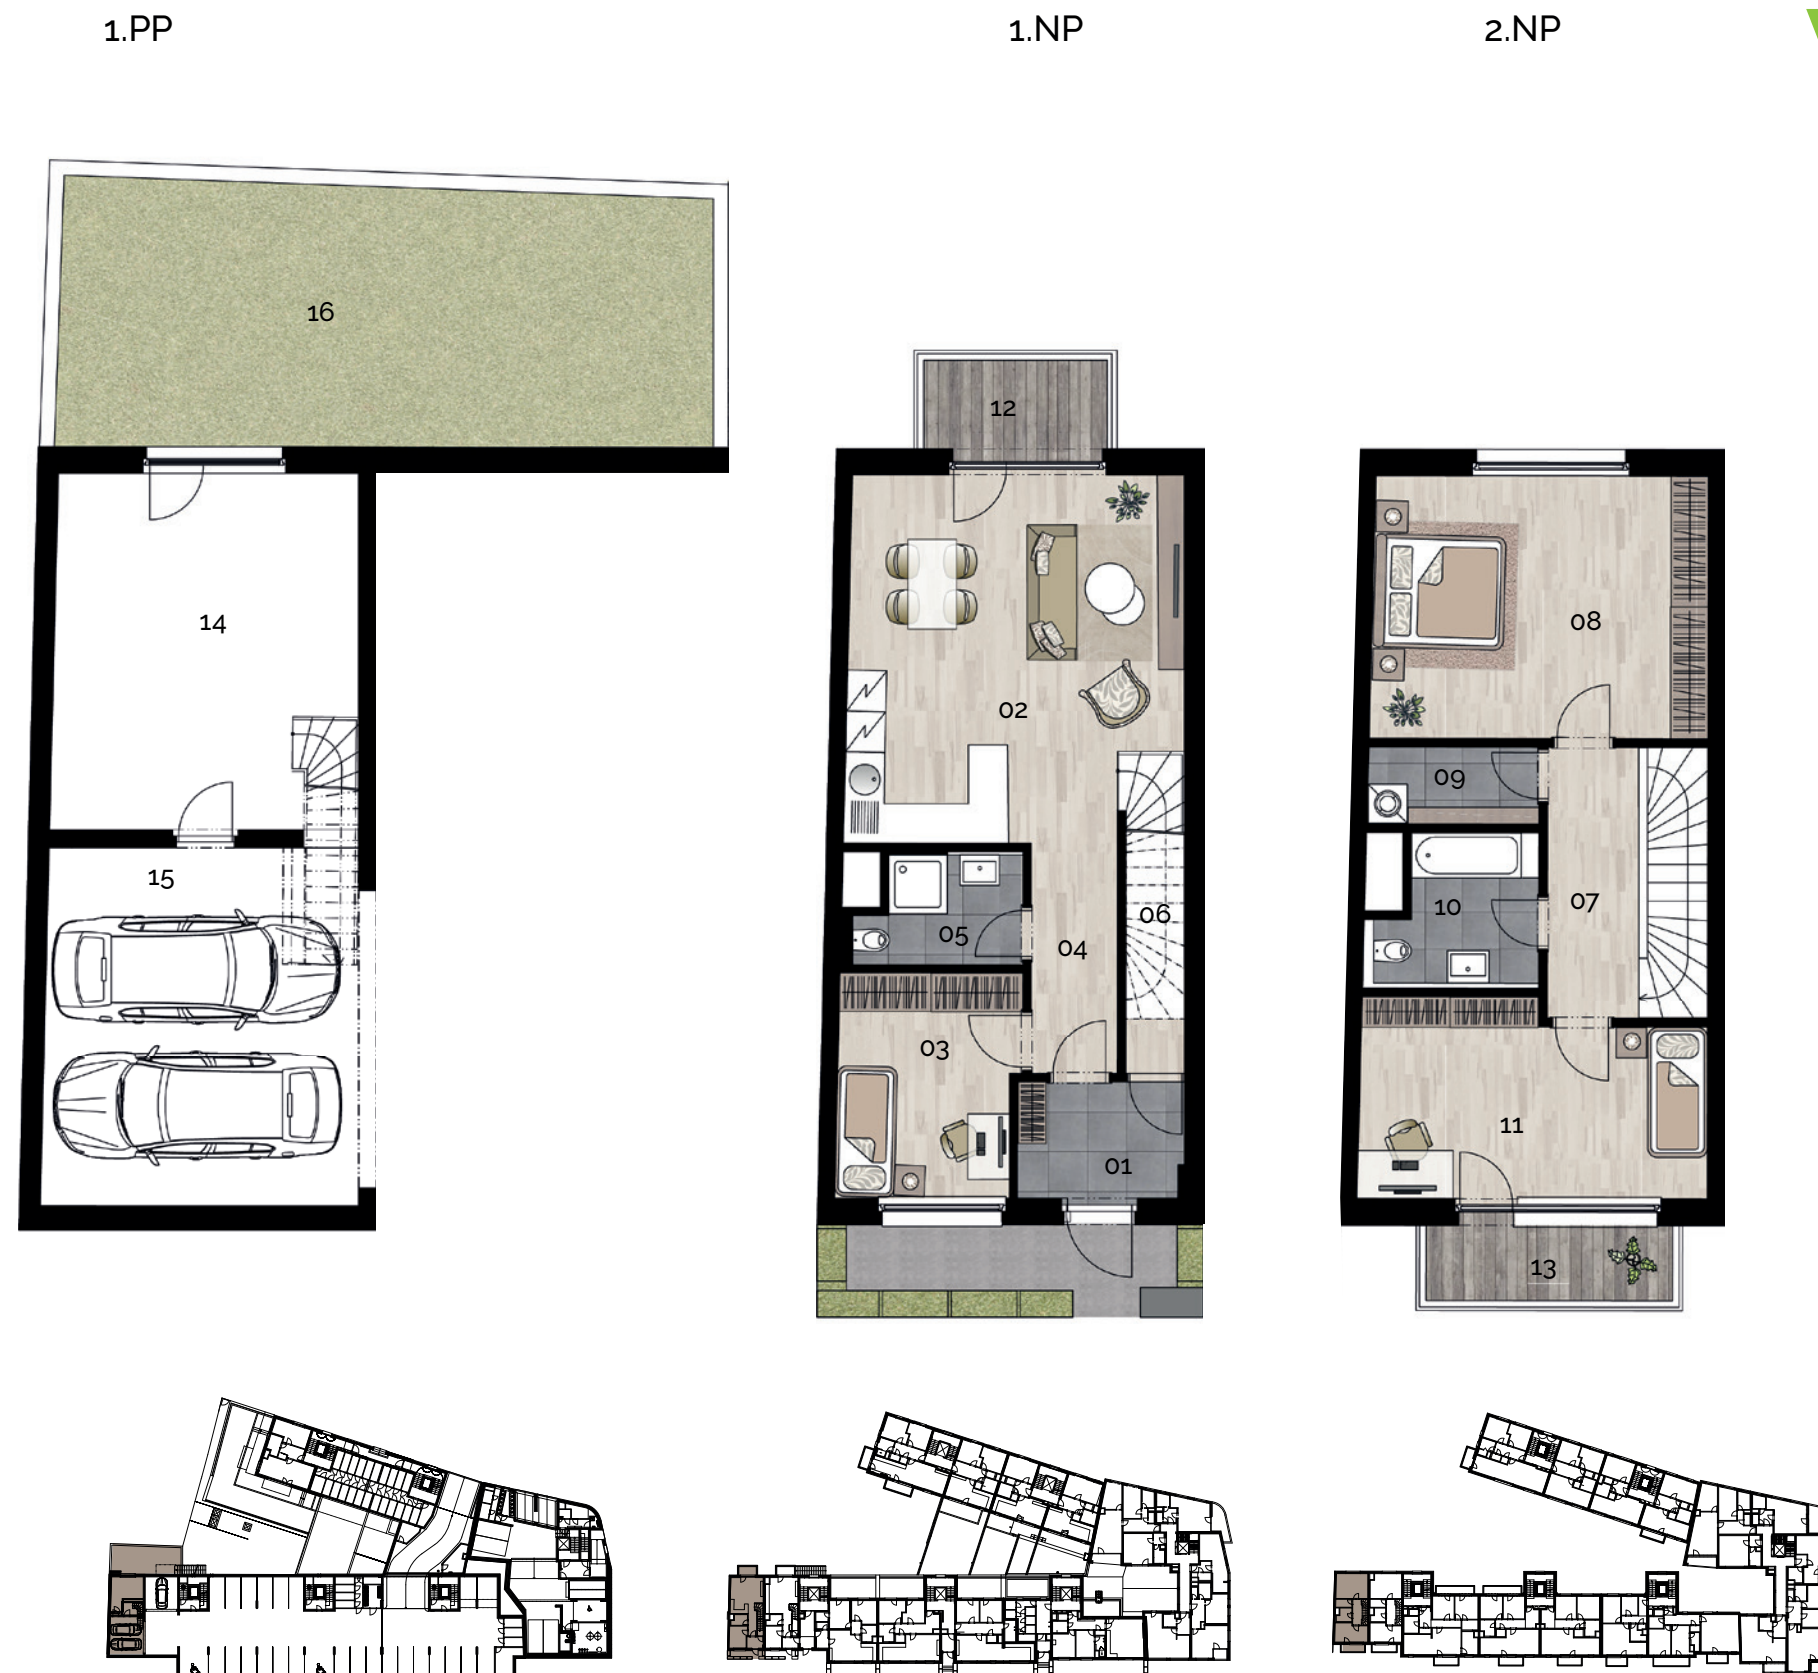

Upozornění: Schéma půdorysu představuje dispoziční řešení bytu. Zobrazené vybavení nábytkem, vestavěné skříně, kuchyňská linka včetně spotřebičů a pračky nejsou součástí dodávky bytu. Toto vybavení je zobrazeno pouze pro názornost. Specifikace pro konstrukce, povrchové úpravy a vybavení je předmětem přílohy "Kvalitativní standard". \*Prodejní plocha bytu je vypočtena dle nařízení vlády č. 366/2013 Sb. Veškeré informace jakkoliv publikované v tomto dokumentu jsou nezávazné marketingové informace obecné povahy, které nelze vykládat jako nabídku na uzavření smlouvy ani se jich nelze dovolávat. \*Note: The shown ground plan presents apartment layout. The set up of furniture, kitchen, build-in wardrobe featured in the apartment layout is not subject of delivery. This furnishing is displayed for illustration purpose only. See the attachment "Quality standard" for construction specifications, finishes and equipment. \*Apartment area total is calculated according to Government Decree no. 366/2013 Coll. Any information published on this site is non-binding marketing information of a general nature which can not be construed as an offer to conclude a contract or can not be invoked.

