

SO 28

5+KK

1.NP	01	hala / hall	8,3 m ²
	02	koupelna / bathroom	3,1 m ²
	03	komora / utility room	2,9 m ²
	04	pracovna / workroom	11,8 m ²
	05	obývací pokoj + KK / living room + kitchen	46,4 m ²

2.NP	06	hala / hall	6,9 m ²
	07	pokoj / room	14,3 m ²
	08	pokoj / room	14,3 m ²
	09	koupelna / bathroom	4,9 m ²
	10	ložnice / bedroom	14,8 m ²
	11	koupelna / bathroom	9,7 m ²

podlahová plocha domu / house area 137,4 m²

prodejní plocha domu / house area total* 144,0 m²

plocha pozemku / area of plot 424,9 m²


TE terasa / terrace 30,1 m²

GA garáž / garage 24,6 m²


Fasáda / Facade
cihly / brick




Schéma domu / House layout

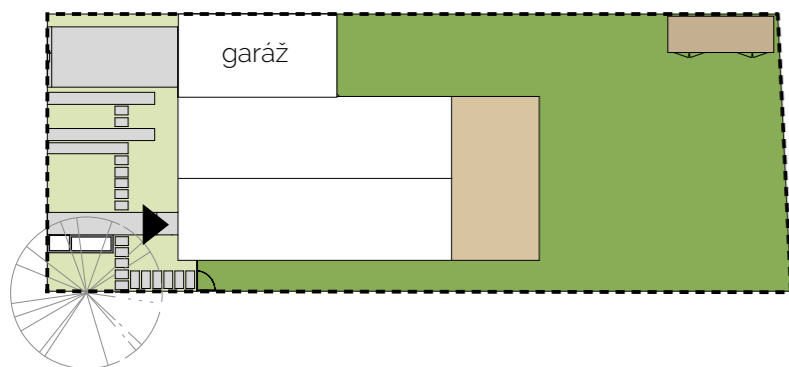


1.NP

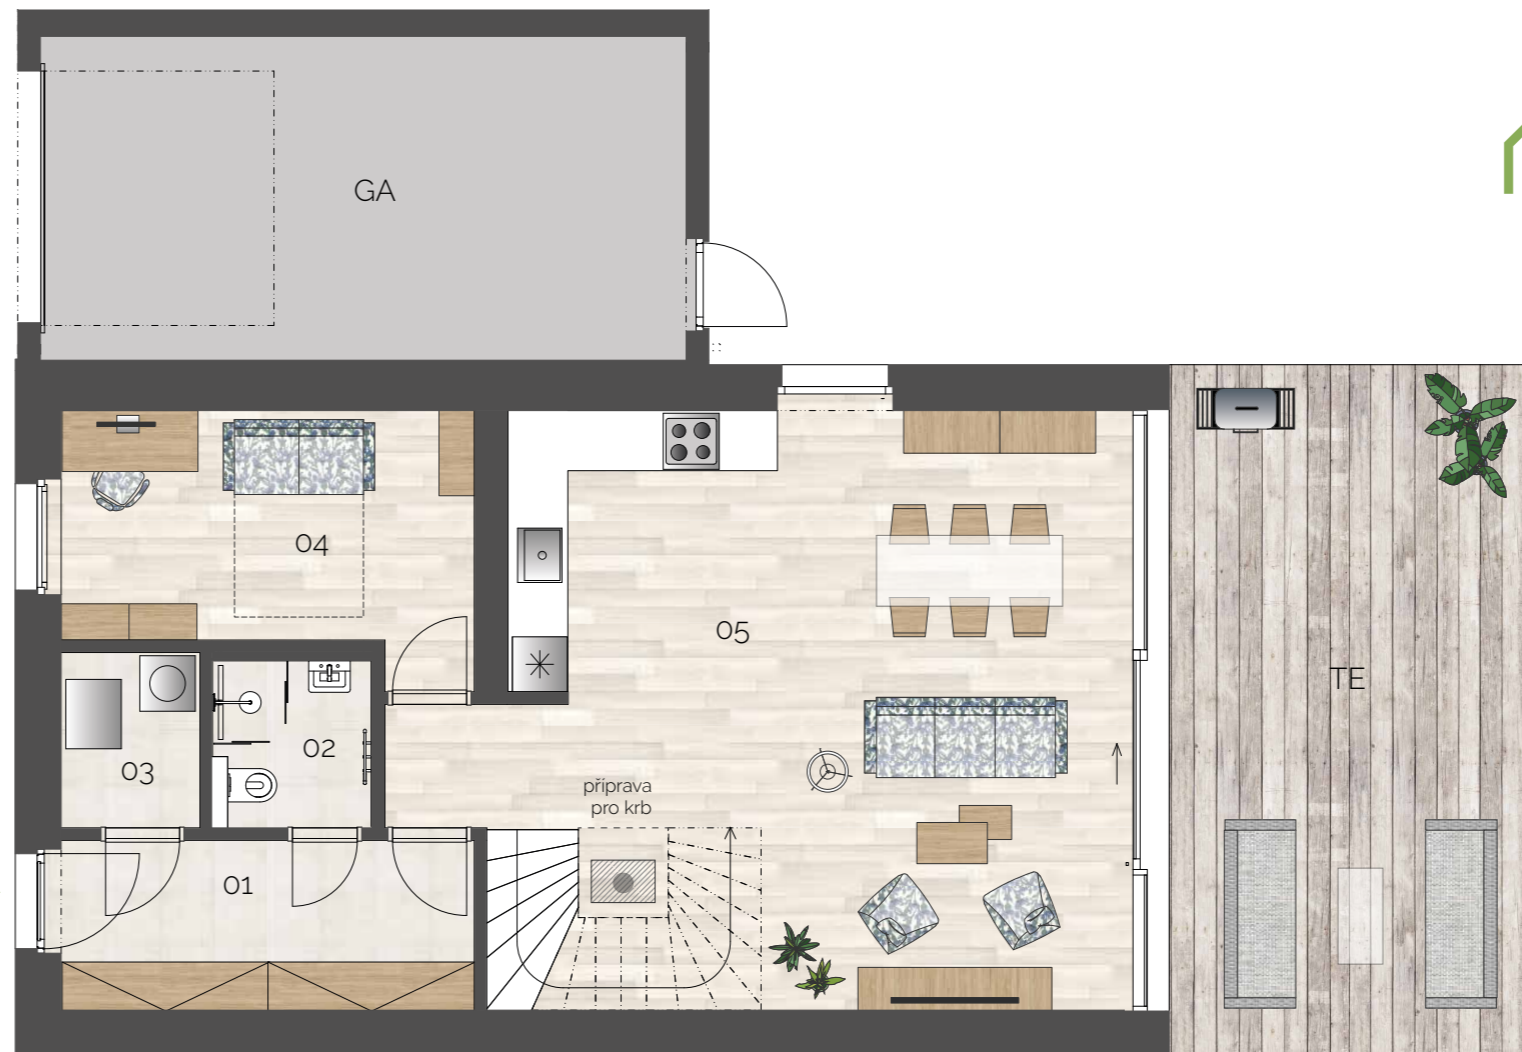

2.NP

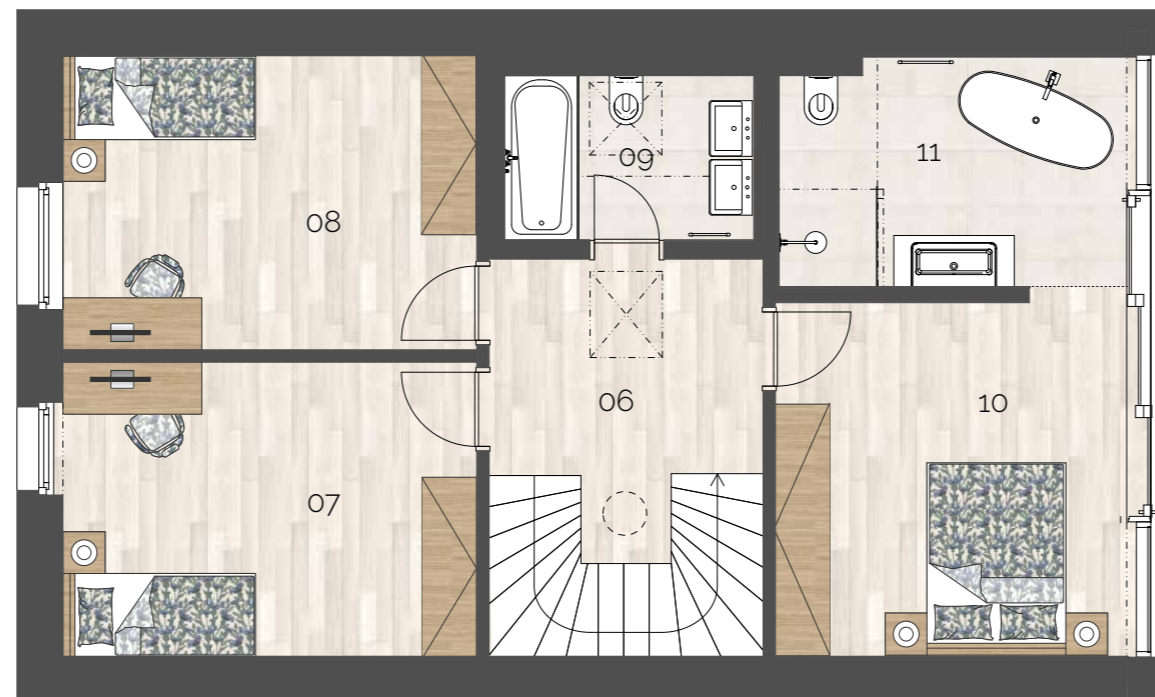

Situace 2. etapy / Situation of 2nd phase

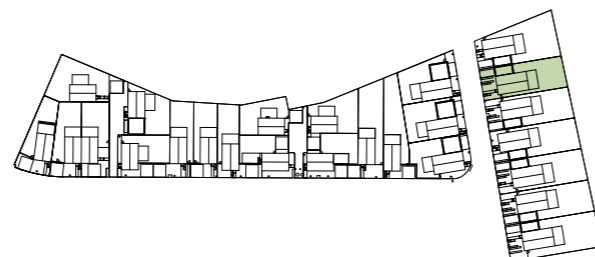

Upozornění: Schéma půdorysu představuje dispoziční řešení domu. Zobrazené vybavení nábytkem, vestavěné skříně, kuchyňská linka včetně spotřebičů a pračky nejsou součástí dodávky bytu. Toto vybavení je zobrazeno pouze pro názornost. Specifikace pro konstrukce, povrchové úpravy a vybavení je předmětem přílohy "Kvalitativní standard". Prodejní plocha bytu je vypočtena dle nařízení vlády č. 366/2013 Sb. Veškeré informace jakkoliv publikované v tomto dokumentu jsou nezávazné marketingové informace obecné povahy, které nelze vykládat jako nabídku na uzavření smlouvy ani se jich nelze dovolávat. Note: The shown ground plan presents apartment layout. The set up of furniture, kitchen, build-in wardrobe featured in the apartment layout is not subject of delivery. This furnishing is displayed for illustration purpose only. See the attachment "Quality standard" for construction specifications, finishes and equipment. *Apartment area total is calculated according to Government Decree no. 66/2013 Coll. Any information published on this site is non-binding marketing information of a general nature which can not be construed as an offer to conclude a contract or can not be invoked.